


SECTION AA

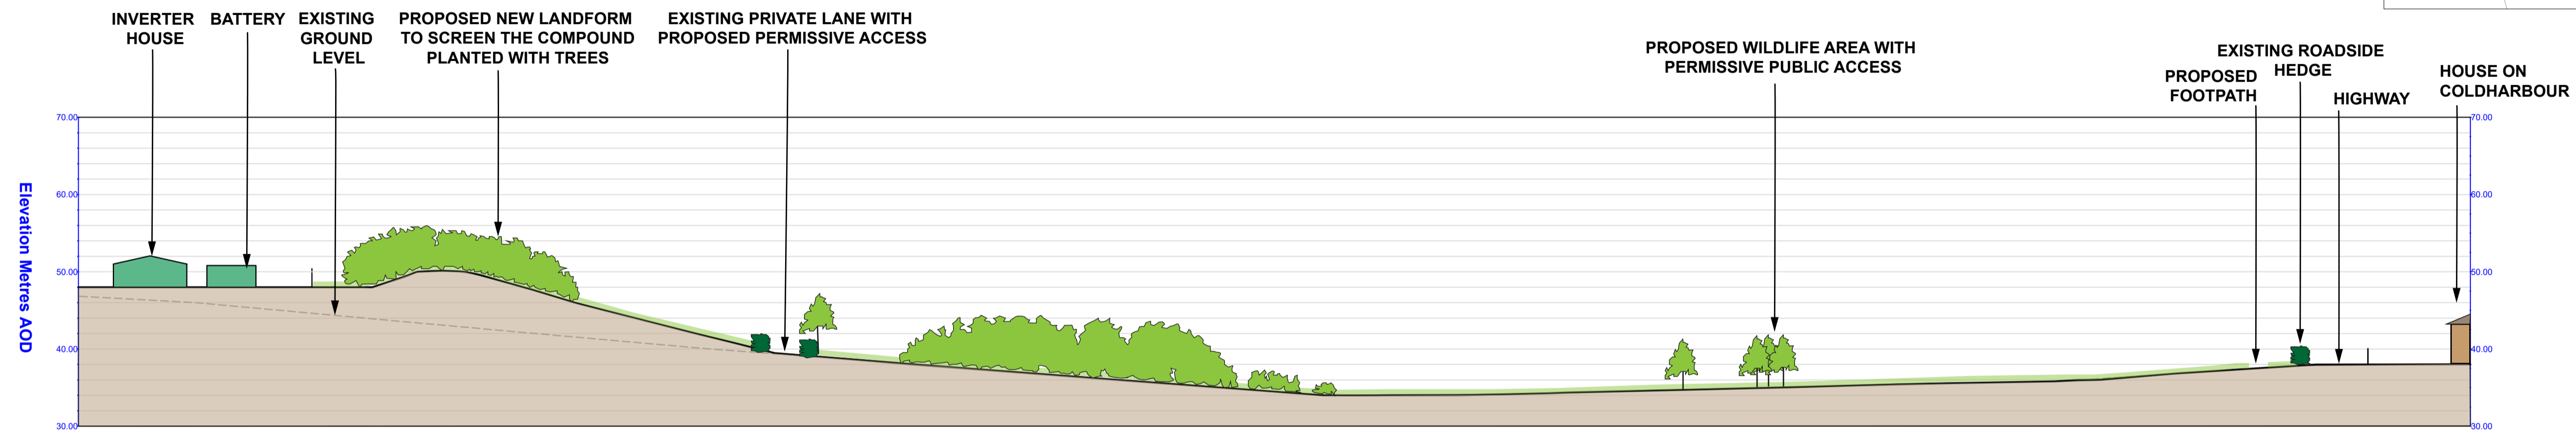

SECTION BB

Proposed tree planting shown at 5-6 metres in height but likely to eventually achieve 10 -15m in height

